


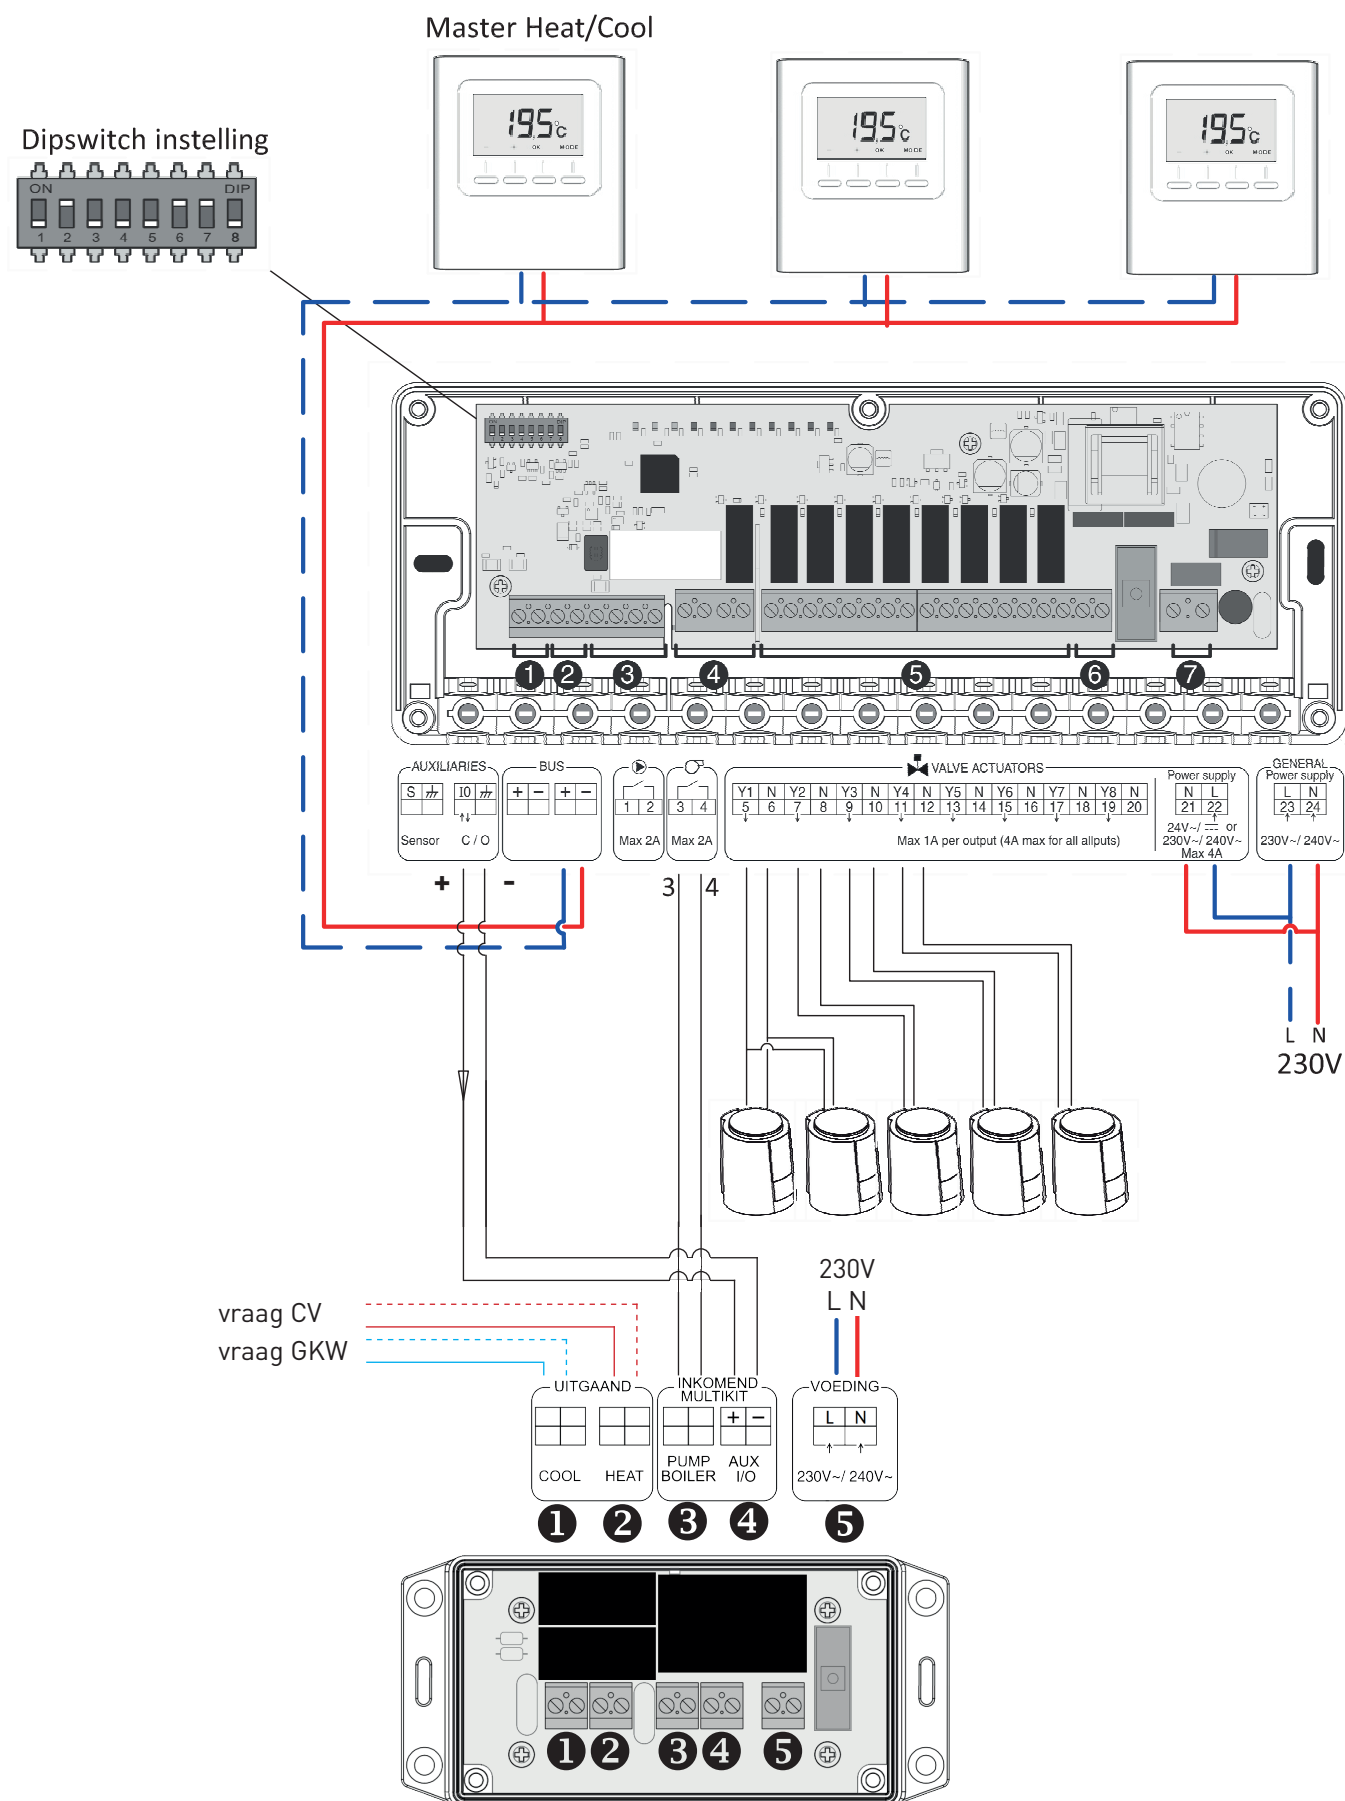

Schema Multikit regeling

Schema 11

Regeling vraag verwarming - koel contact